




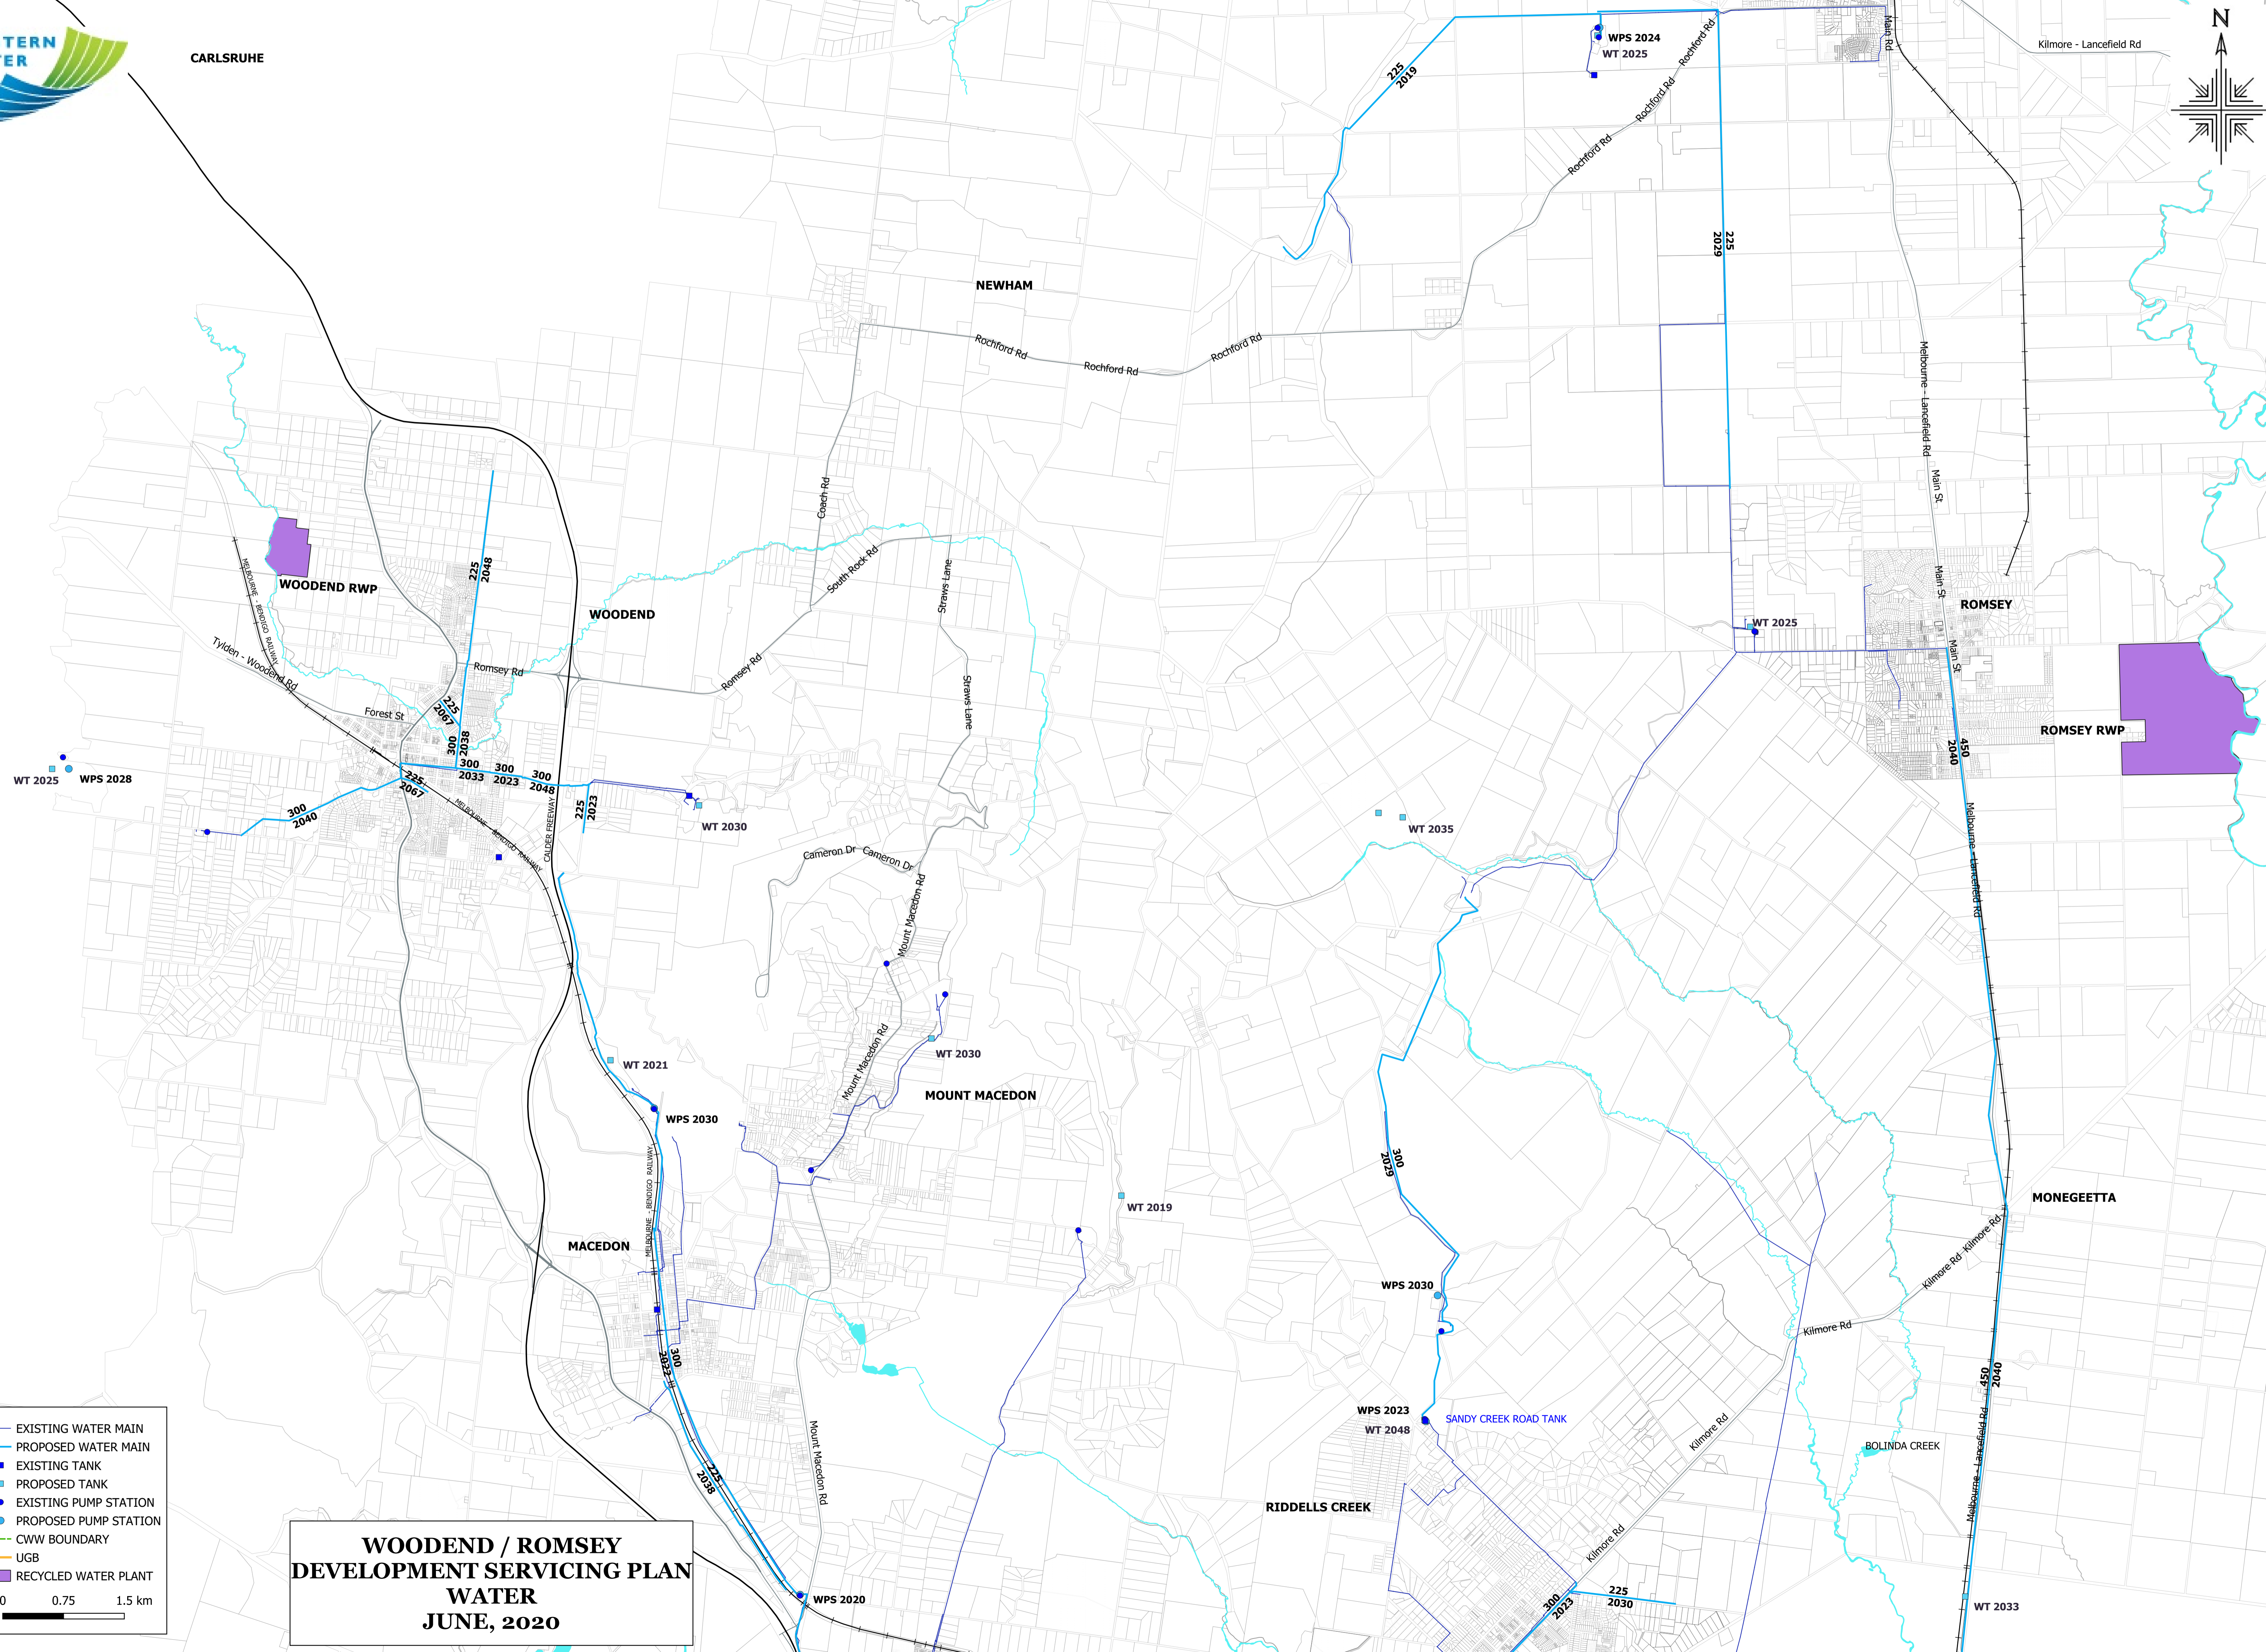

CARLSRUHE

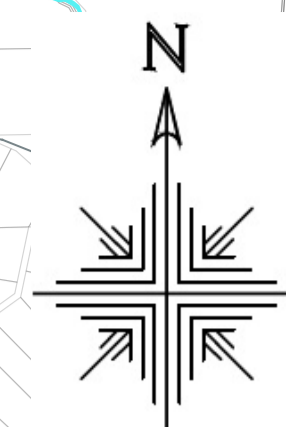

- EXISTING WATER MAIN
- PROPOSED WATER MAIN
- EXISTING TANK
- PROPOSED TANK
- EXISTING PUMP STATION
- PROPOSED PUMP STATION
- CWW BOUNDARY
- UGB
- RECYCLED WATER PLANT

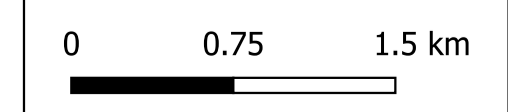

**WOODEND / ROMSEY
DEVELOPMENT SERVICING PLAN
WATER
JUNE, 2020**

WT 2025 WPS 2028

WPS 2024
WT 2025

WT 2025

ROMSEY RWP

WT 2030

WT 2035

WT 2021

WT 2030

WT 2019

MACEDON

MOUNT MACEDON

WPS 2030

WPS 2023
WT 2048

SANDY CREEK ROAD TANK

RIDDELLS CREEK

BOLINDA CREEK

MONEGETTA

WPS 2020

WPS 2023

RIDDELLS CREEK RWP

WT 2033